




CRYSTAL VIEW ESTATES PLAT MAP

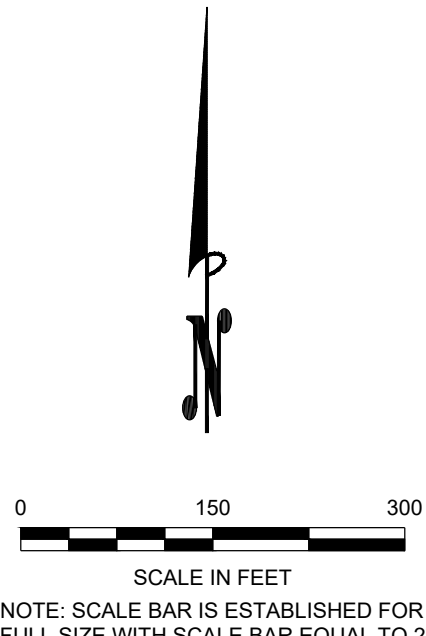

LAKE CHELAN

NOTE:
THIS IS NOT A SURVEY AND SHOULD NOT BE USED TO DETERMINE PROPERTY LINES OR OWNERSHIP. THE PURPOSE OF THIS MAP IS TO DEPICT THE LOT DESIGNATIONS WITHIN THE DIVISIONS OF CRYSTAL VIEW ESTATES.

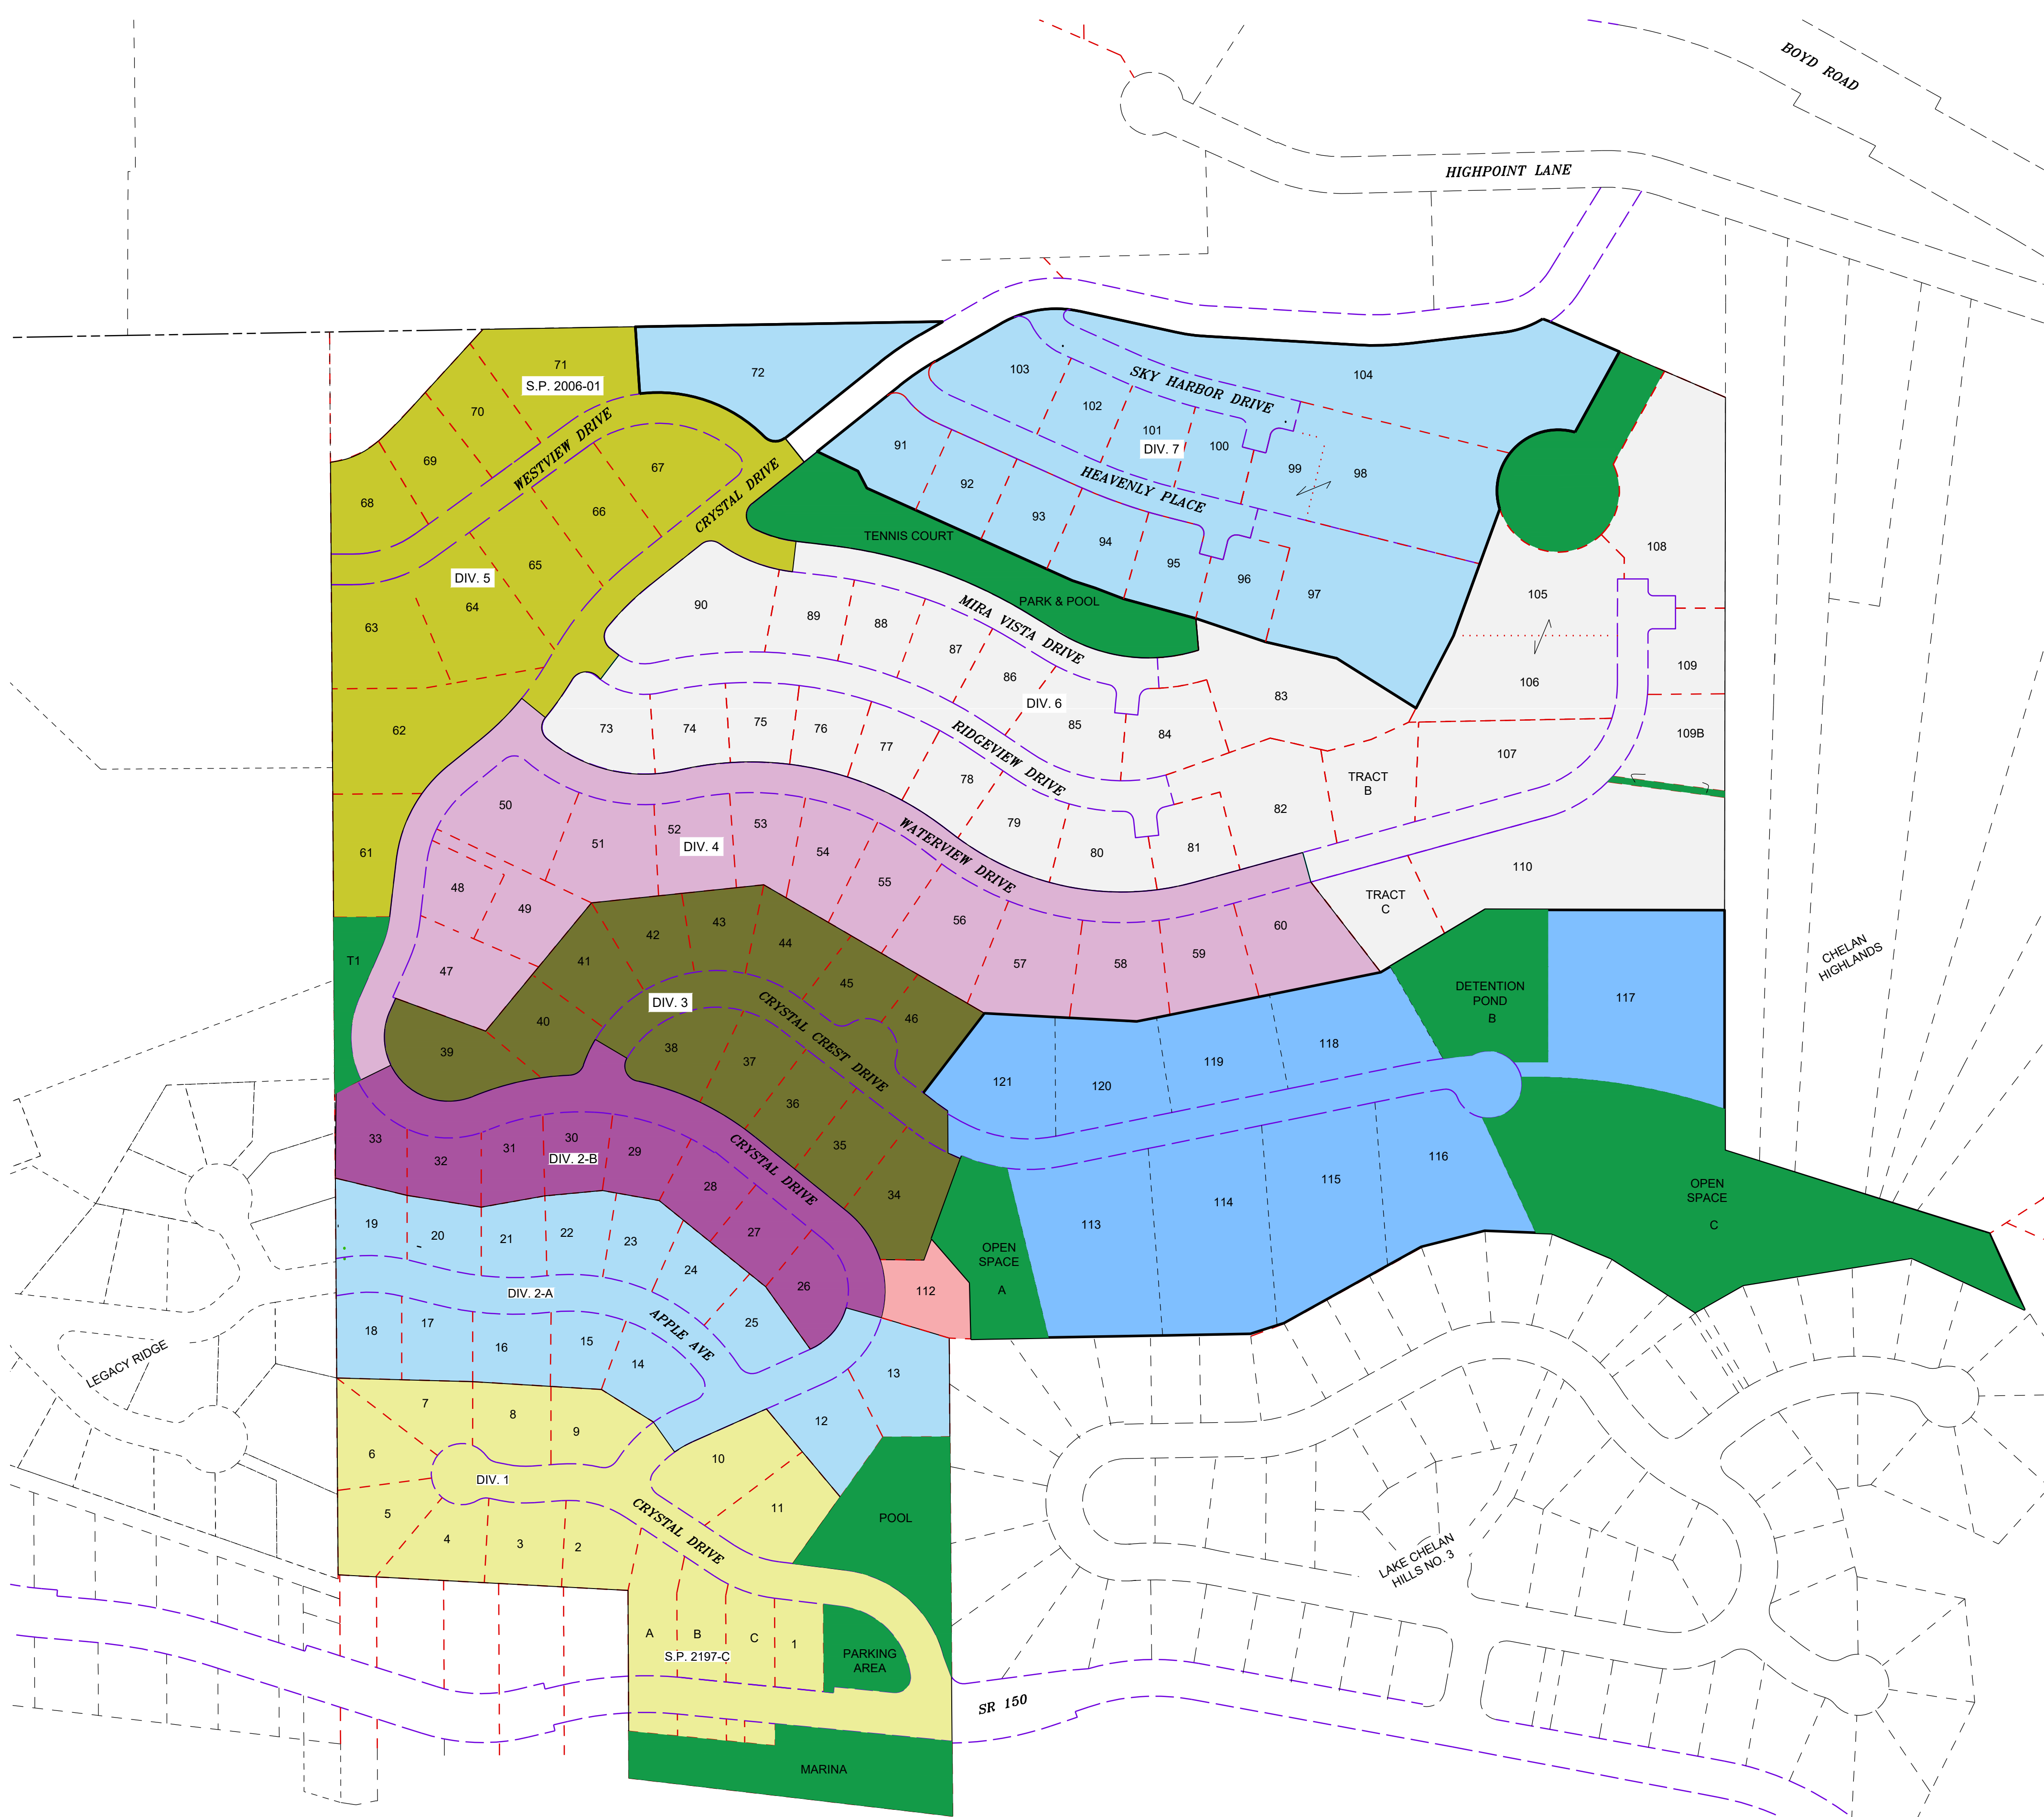

Erlandsen
SURVEYING | PLANNING | ENGINEERING | GIS

SHEET 1

DRAWN BY: CJD LAYOUT: HOA MAP
 DATE: 3/11/2020 FILE NO: 20190086 CVE HOA MAP
 SCALE: 1"=150' JOB NO: 20190086.0000 TOLL FREE (800) 732-7442

<http://www.erlandsen.com>
 ERLANDSEN
 P.O. BOX 2029
 105 N. EMERSON ST.
 CHELAN, WA 98806
 PH: 509.682.4189